




EAST ELEVATION
SCALE: 1/4" = 1'-0" SIDE

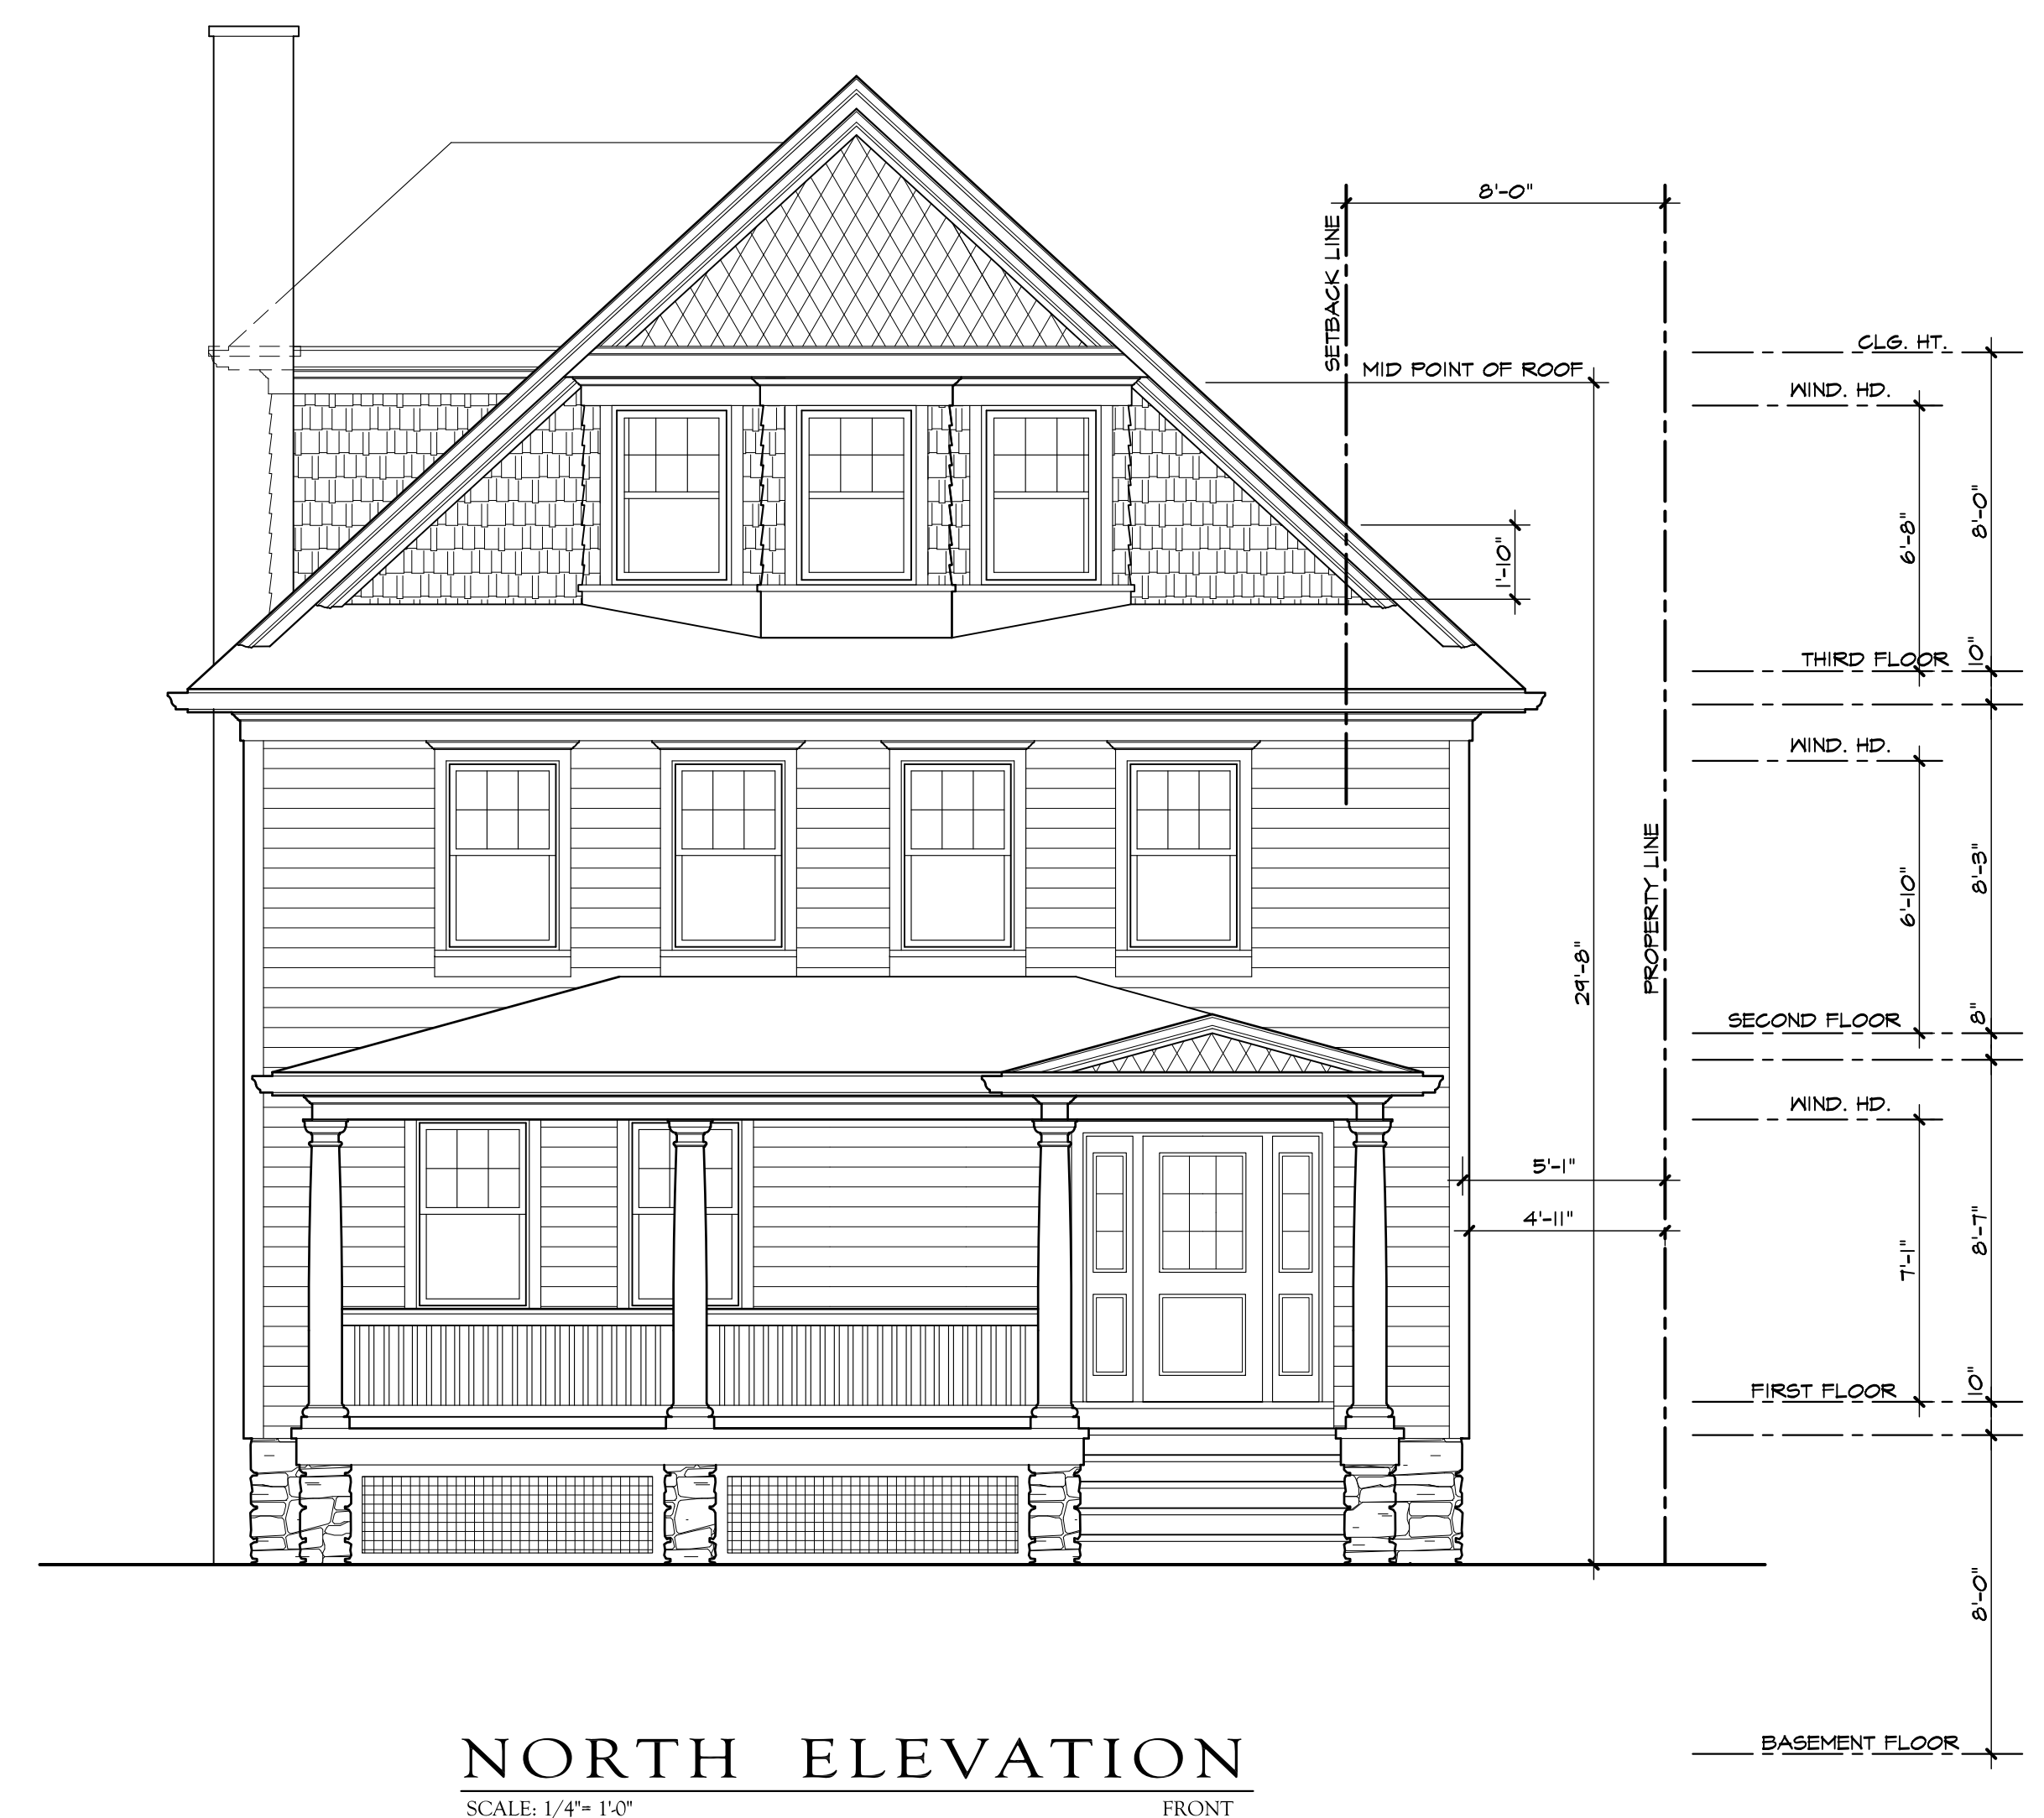

NORTH ELEVATION
SCALE: 1/4" = 1'-0" FRONT



WEST ELEVATION
SCALE: 1/4" = 1'-0" SIDE




SOUTH ELEVATION
SCALE: 1/4" = 1'-0" REAR

DOCUMENT COPYRIGHT ©
Timothy P. Lener, Architect, P.C.
All rights reserved. No part of this
document may be reproduced, stored
in a retrieval system, or transmitted,
in any form or by any means,
electronic, mechanical, photocopying,
recording, or by any information
storage and retrieval system, without
the prior written permission of
Timothy P. Lener, Architect, P.C.
www.TimLener.com

Addition and Alteration to the
Client Residence
Some Avenue, Town, State
Section: 999 Block: 9 Lot: 9

• Architect •
Timothy P. Lener, Architect, P.C.
394 Bedford Road, Pleasantville, New York 10570
Phone: 914-747-1220 E-Mail: tplarch@verizon.net

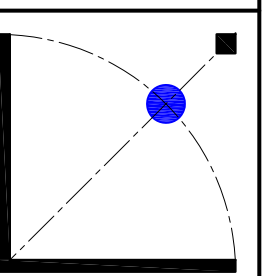


△	Revisions
	Date: 00/00/00
	Do Not Scale Prints
	Sheet No.
	PD4
	Client

DOCUMENT COPYRIGHT ©
 Drawings and specifications are
 the property of the architect and
 shall remain the property of the
 architect. No part of this drawing
 may be reproduced, stored in a
 retrieval system, or transmitted in
 any form or by any means, without
 the prior written permission of the
 architect.
 www.TimLener.com


Addition and Alteration to the
Client Residence
 Some Avenue, Town, State
 Section: 999 Block: 9 Lot: 9

• A r c h i t e c t •
Timothy P. Lener, Architect, P.C.
 394 Bedford Road, Pleasantville, New York 10570
 Phone: 914-747-1220 E-Mail: tplarch@verizon.net

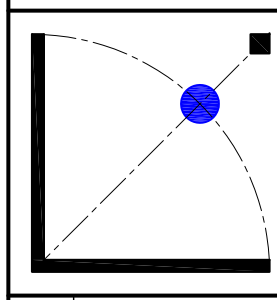


Revisions

Date: 00/00/00
 Do Not
 Scale Prints
 Sheet No.
PD4
 Client

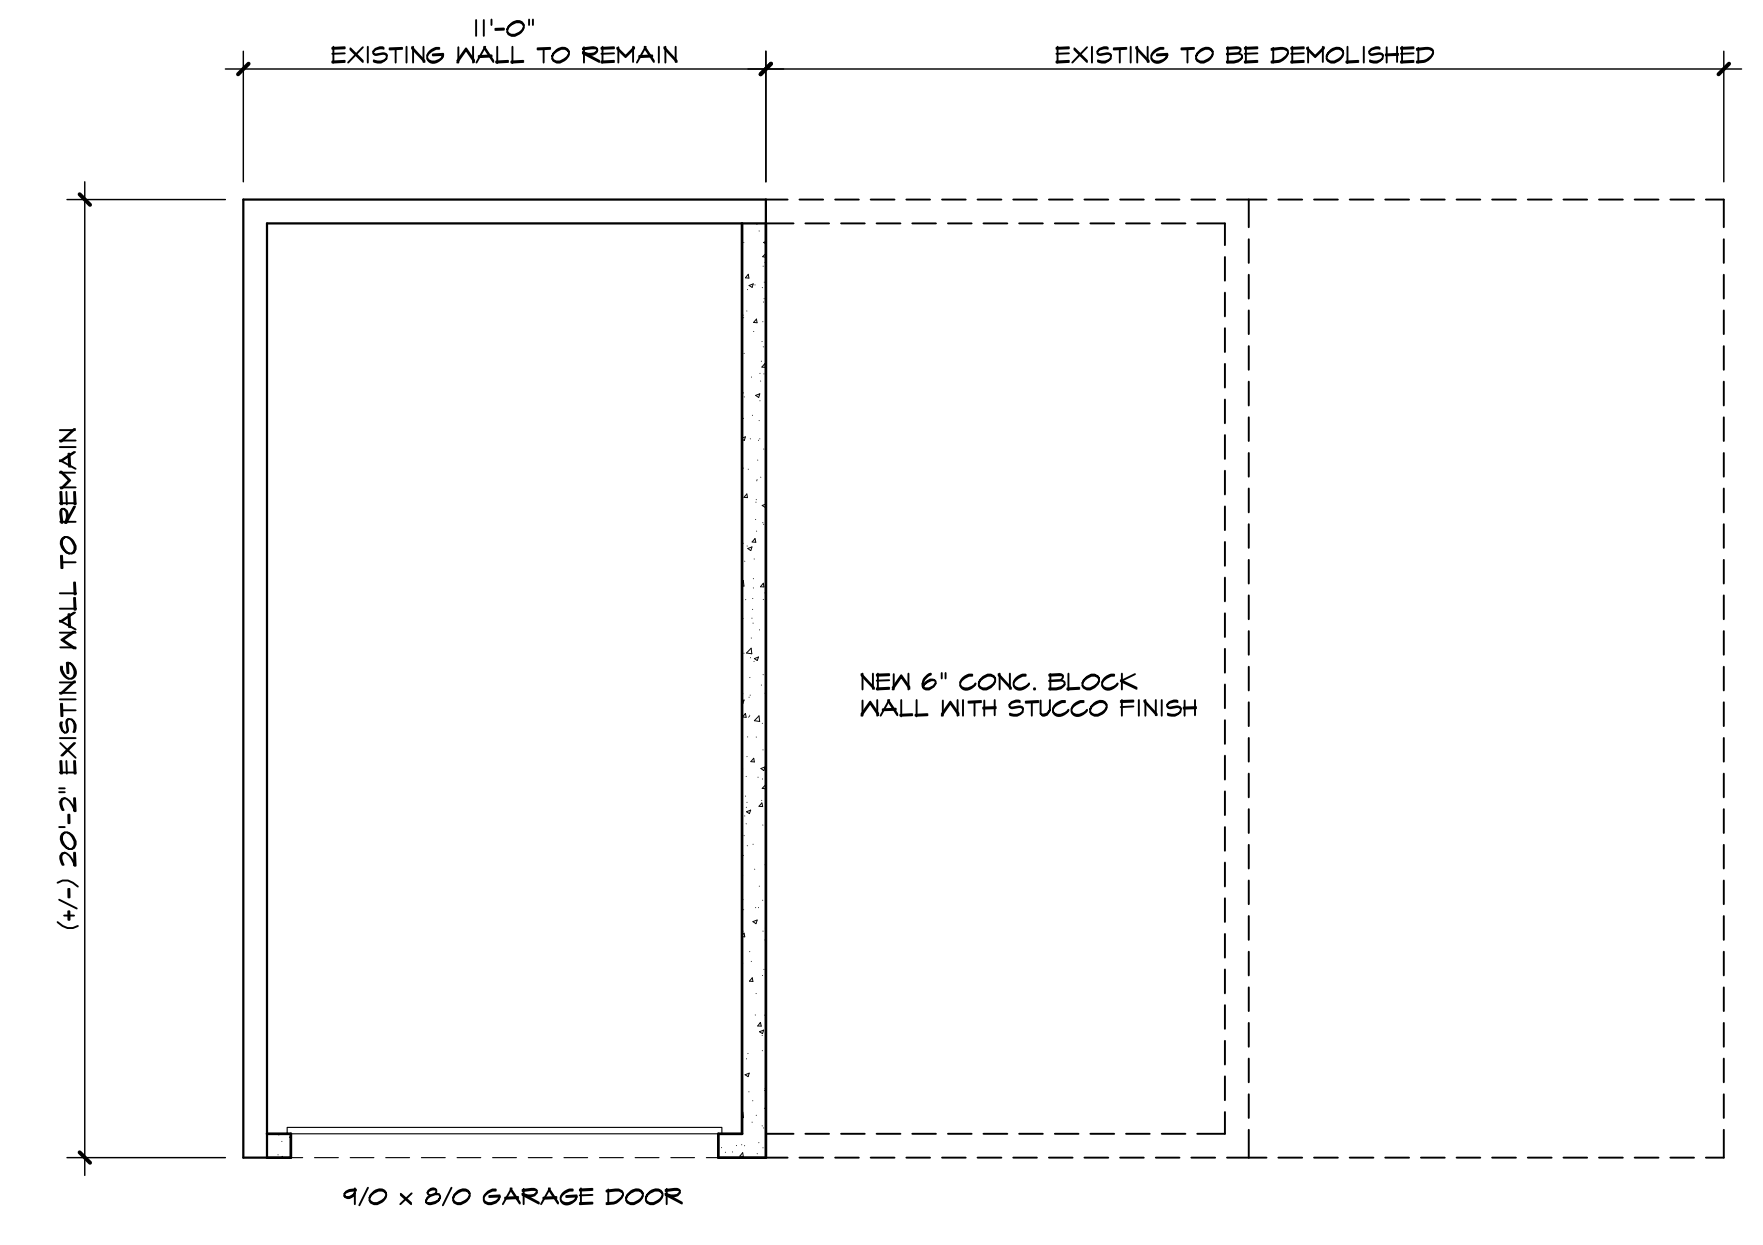

GARAGE PLAN
 SCALE: 1/4" = 1'-0"

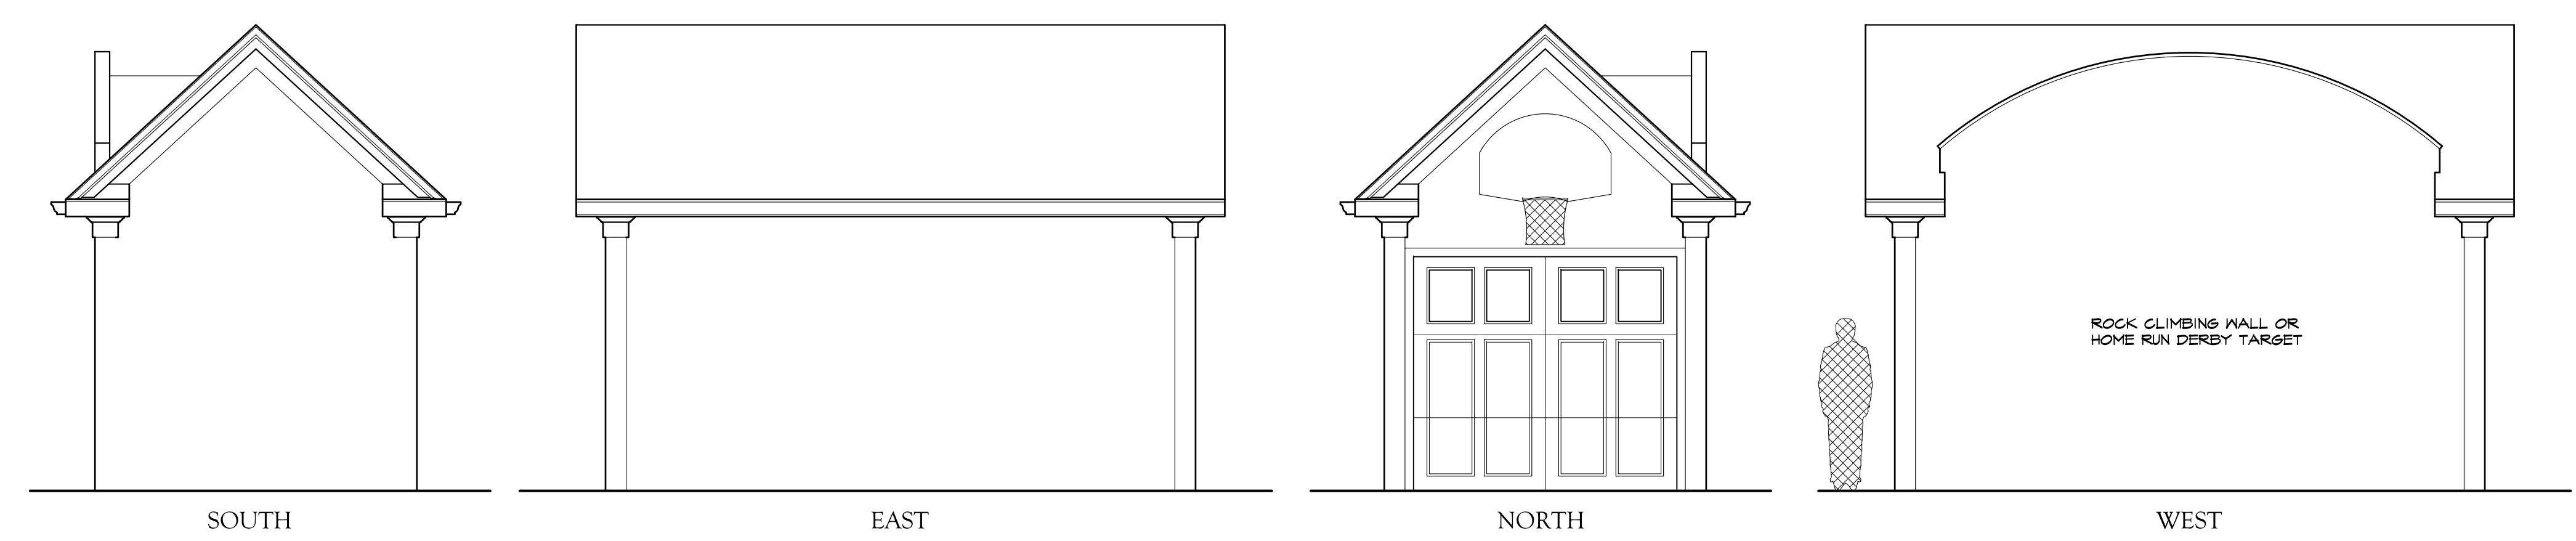

GARAGE ELEVATIONS
 SCALE: 1/4" = 1'-0"